



No.	DATE	DESCRIPTION
A	19/05/20	CONCEPT SKETCH
B	01/08/20	DIFFERENT FACADE OPTIONS
D	18/12/20	DESIGN DRAWINGS
C	13/08/20	DEVELOPED PERSPECTIVES



D:\balay Vandyke\balay Vandyke\201805-Kerfccc Drawings & Specifications\1 Drawings - Current\201805-D.rvt

18/12/2020 1:12:15 PM

balay Vandyke building designers ©

**balay Vandyke**  
BUILDING DESIGN

FOR  
**ARGENTEA**

AT  
**DISPLAY HOME**

Job No :  
**201805**

DRAWING No.  
**02**

OF  
**07**

REV.  
**D**

designed by  
**matt piromalli**

**DESIGN DRAWINGS**  
balay Vandyke building designers ©

No.	DATE	DESCRIPTION
A	19/05/20	CONCEPT SKETCH
B	01/08/20	DIFFERENT FACADE OPTIONS
D	18/12/20	DESIGN DRAWINGS
C	13/08/20	DEVELOPED PERSPECTIVES



D:\balay Vandyke\balay Vandyke\201805-Kerfoc\Drawings & Specifications\1 Drawings - Current\201805-D.rvt

18/12/2020 1:12:15 PM

balay Vandyke building designers ©

**balay Vandyke**  
BUILDING DESIGN

FOR  
**ARGENTEA**

AT  
**DISPLAY HOME**

Job No :  
**201805**    DRAWING No. **03**    OF **07**    REV. **D**

designed by  
**matt piromalli**

**DESIGN DRAWINGS**  
balay Vandyke building designers ©

No.	DATE	DESCRIPTION
A	19/05/20	CONCEPT SKETCH
B	01/08/20	DIFFERENT FACADE OPTIONS
D	18/12/20	DESIGN DRAWINGS
C	13/08/20	DEVELOPED PERSPECTIVES

D:\balay Vandyk\balay Vandyke\201805-Kerficc Drawings & Specifications\1 Drawings - Current\201805-D.rvt

18/12/2020 1:12:24 PM

balay Vandyke building designers ©


SEASIDE PARADE



**LOWER FLOOR PLAN**  
SCALE 1 : 100

280 sqm (not including gazebo, gatehouse, covered walkways, paths & decks)

No.	DATE	DESCRIPTION
A	19/05/20	CONCEPT SKETCH
B	01/08/20	DIFFERENT FACADE OPTIONS
D	18/12/20	DESIGN DRAWINGS
C	13/08/20	DEVELOPED PERSPECTIVES

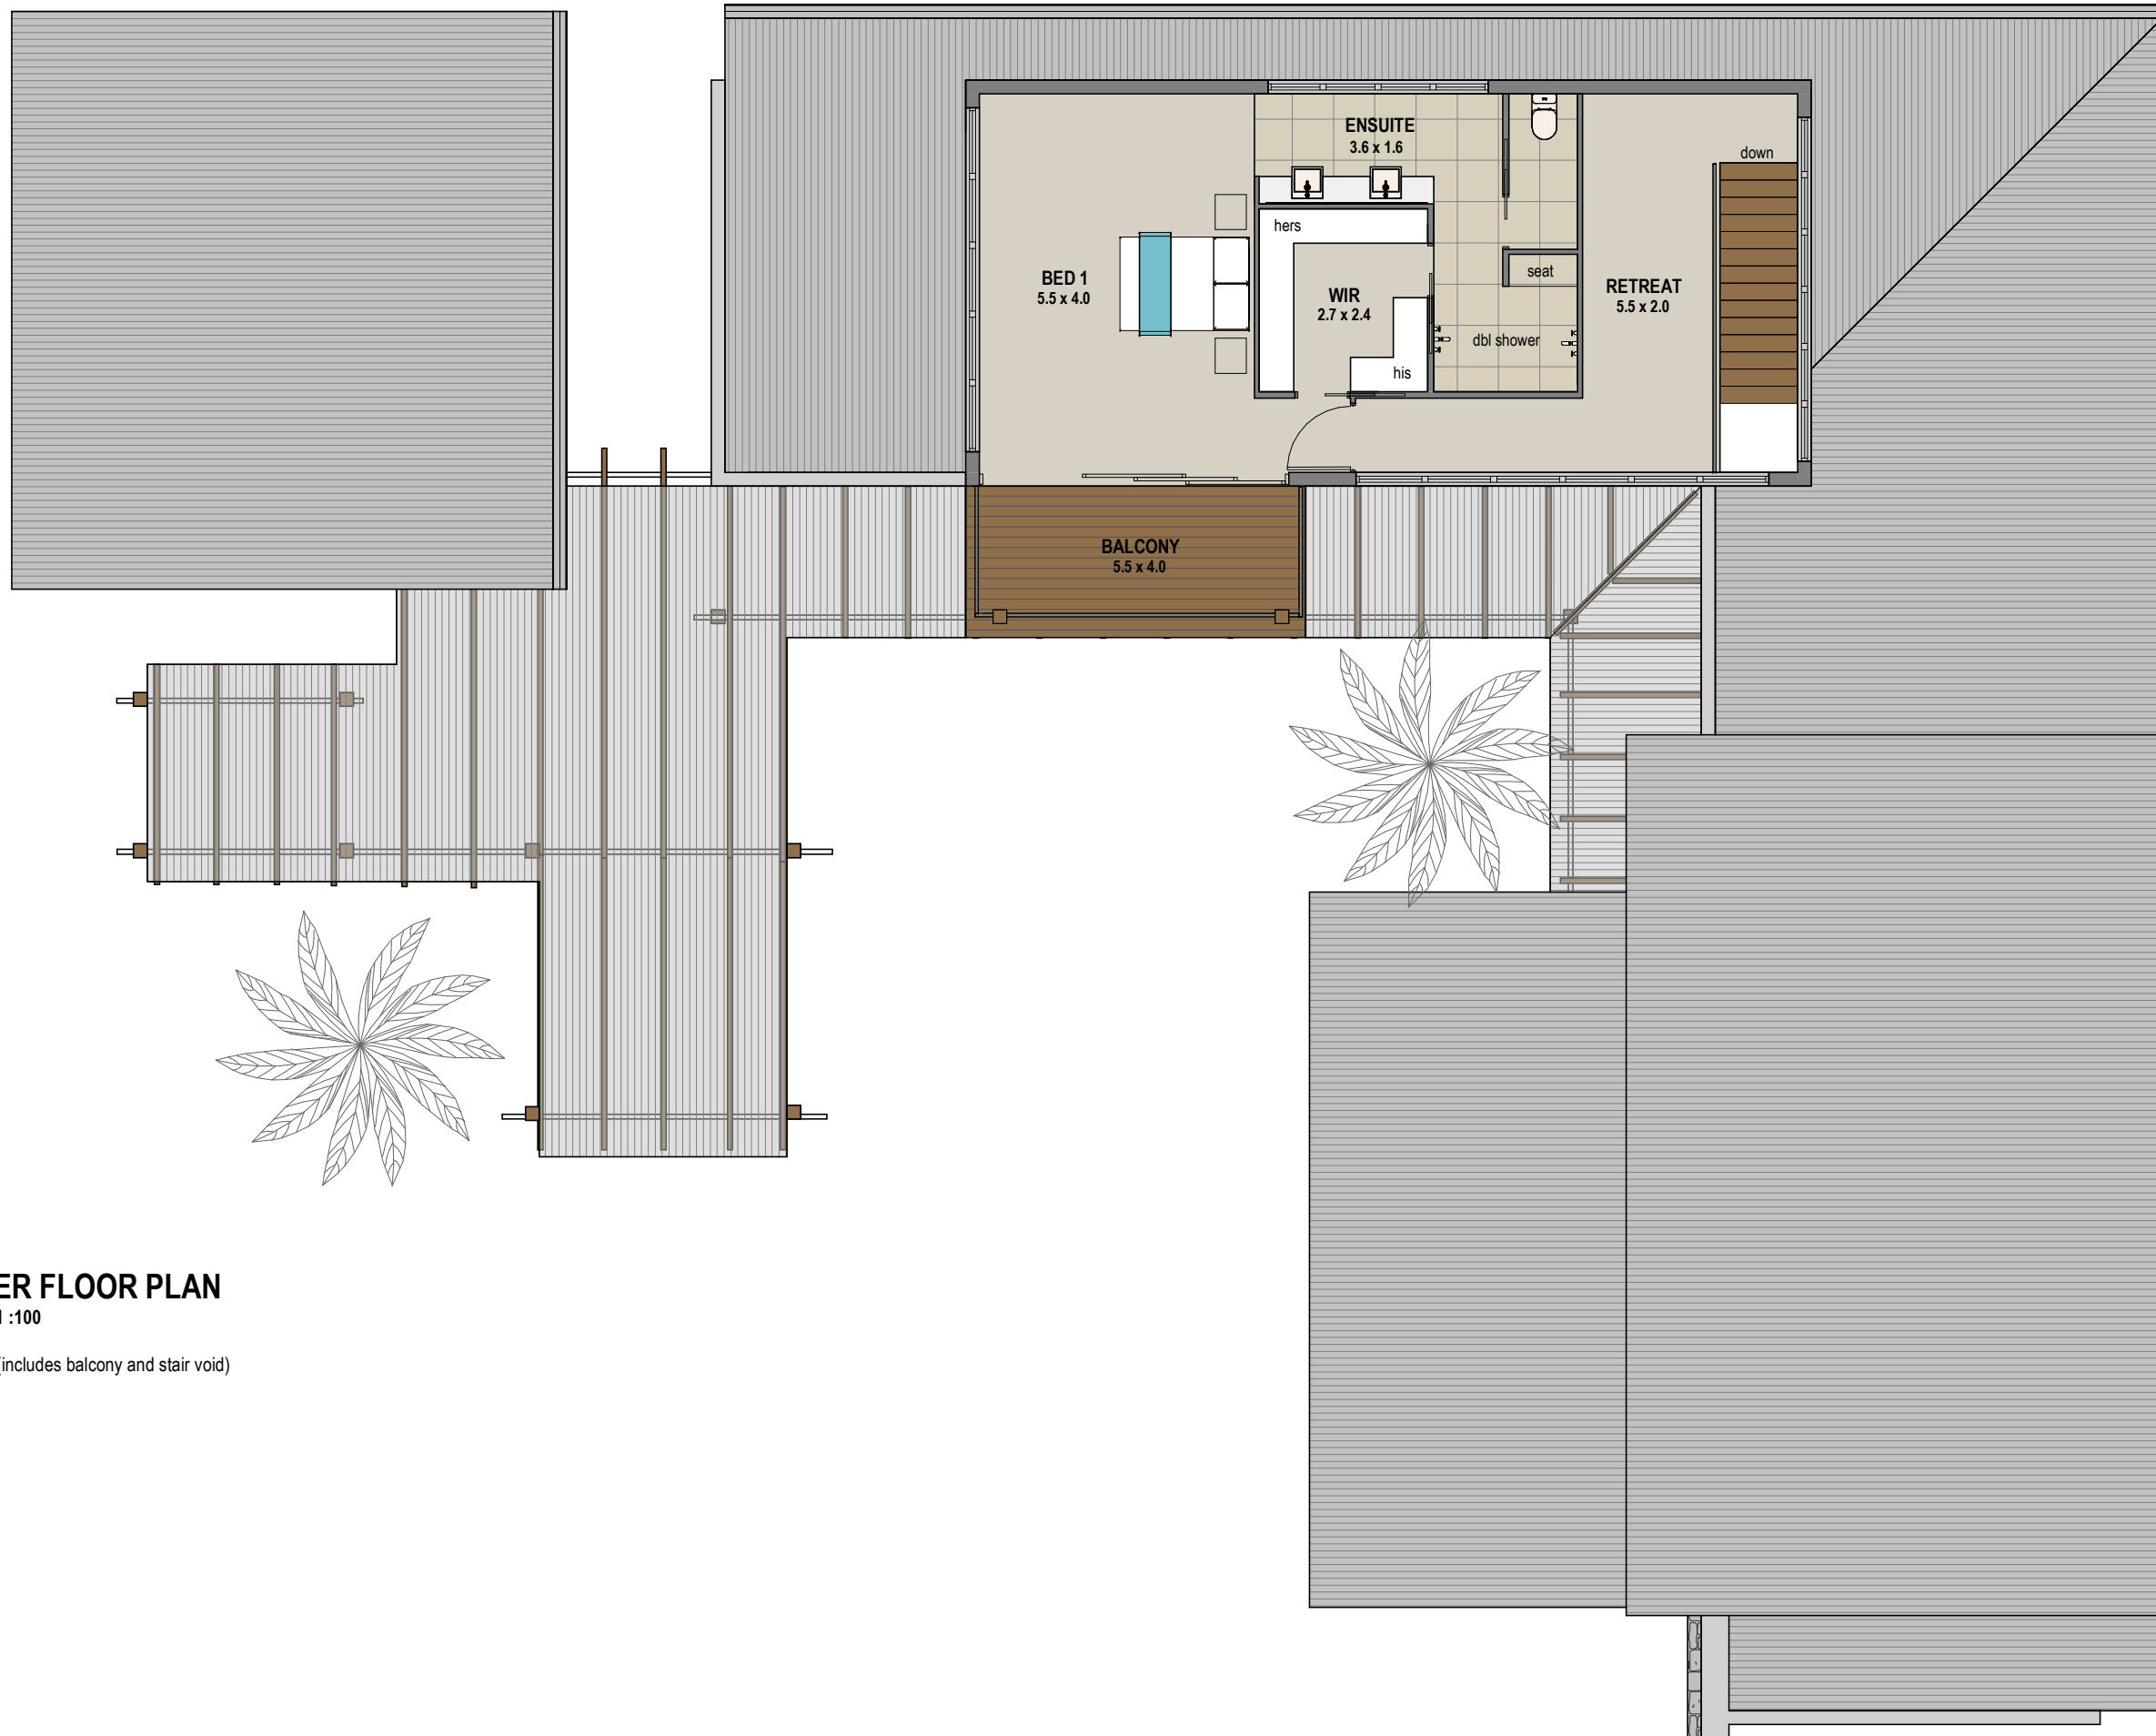

**UPPER FLOOR PLAN**

SCALE 1 : 100


80 sqm (includes balcony and stair void)

D:\balay Vandyke\balay Vandyke\201805-Kerficc Drawings & Specifications\1 Drawings - Current\201805-D.rvt


18/12/2020 1:12:25 PM

\_balay Vandyke building designers ©

No.	DATE	DESCRIPTION
A	19/05/20	CONCEPT SKETCH
B	01/08/20	DIFFERENT FACADE OPTIONS
D	18/12/20	DESIGN DRAWINGS
C	13/08/20	DEVELOPED PERSPECTIVES

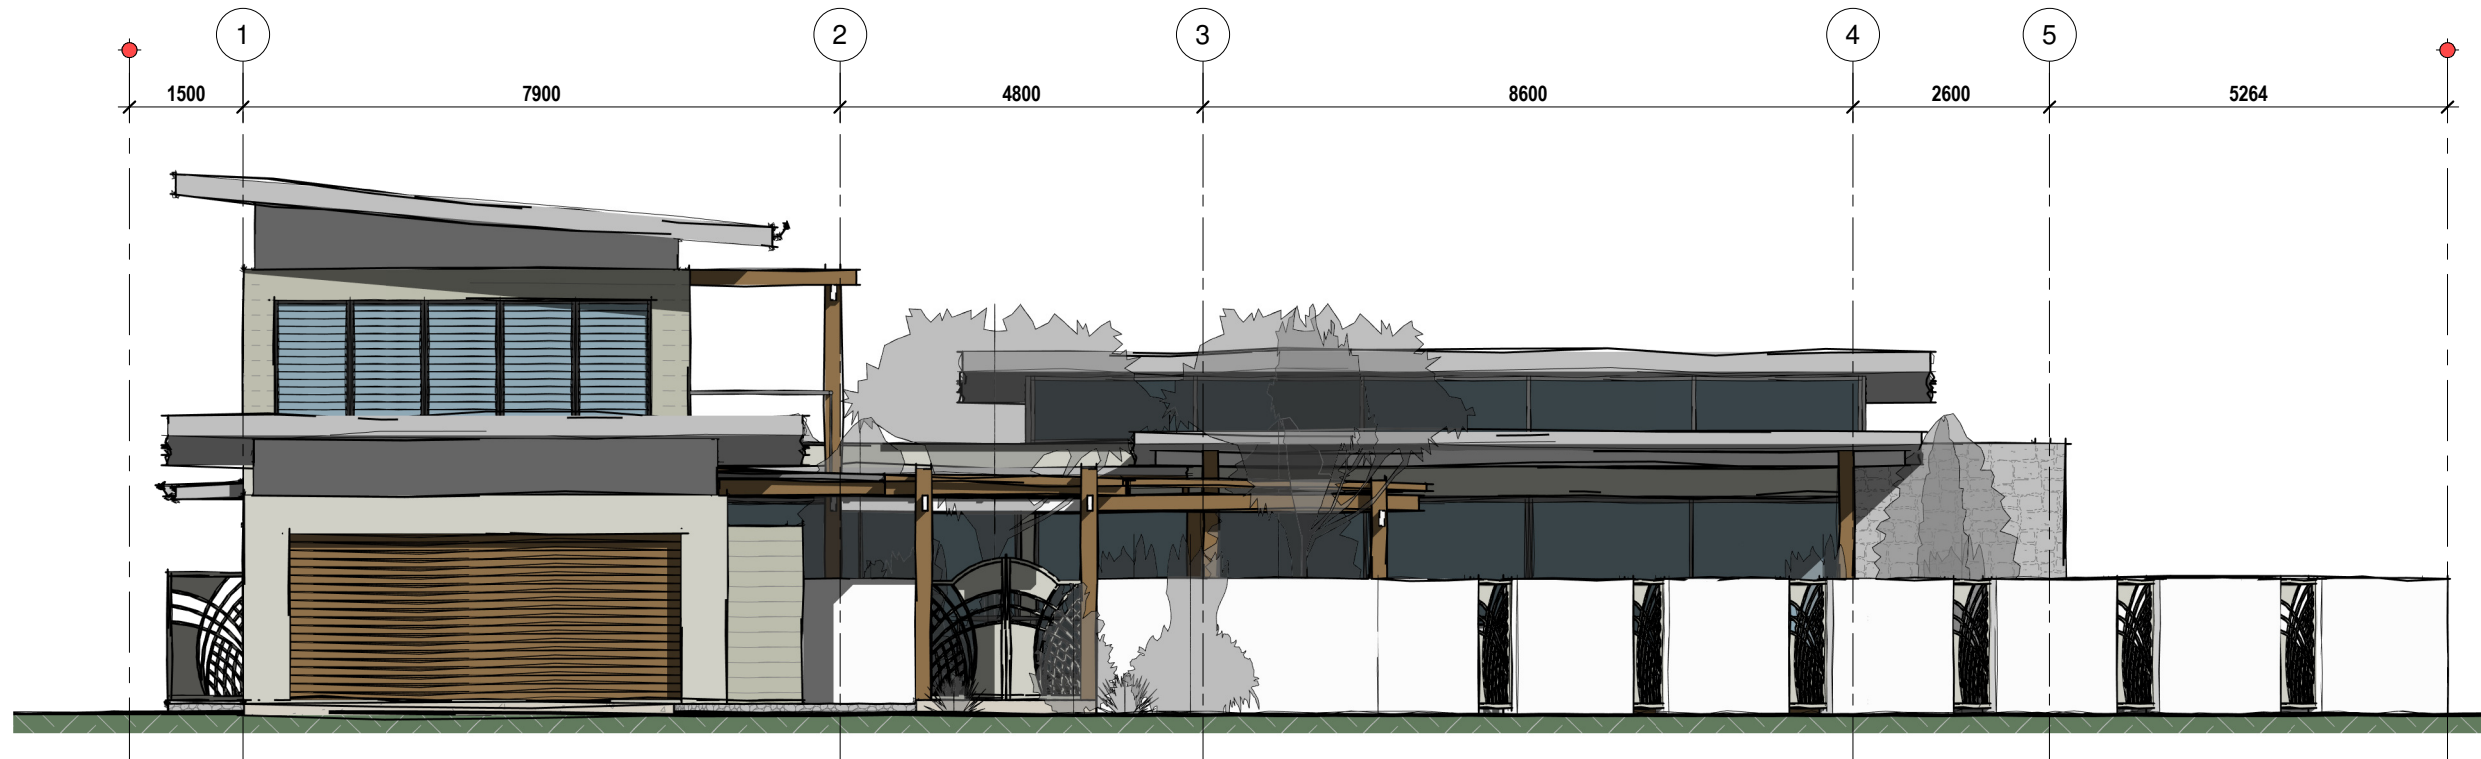

**1** ELEVATION 1  
SCALE 1 : 100

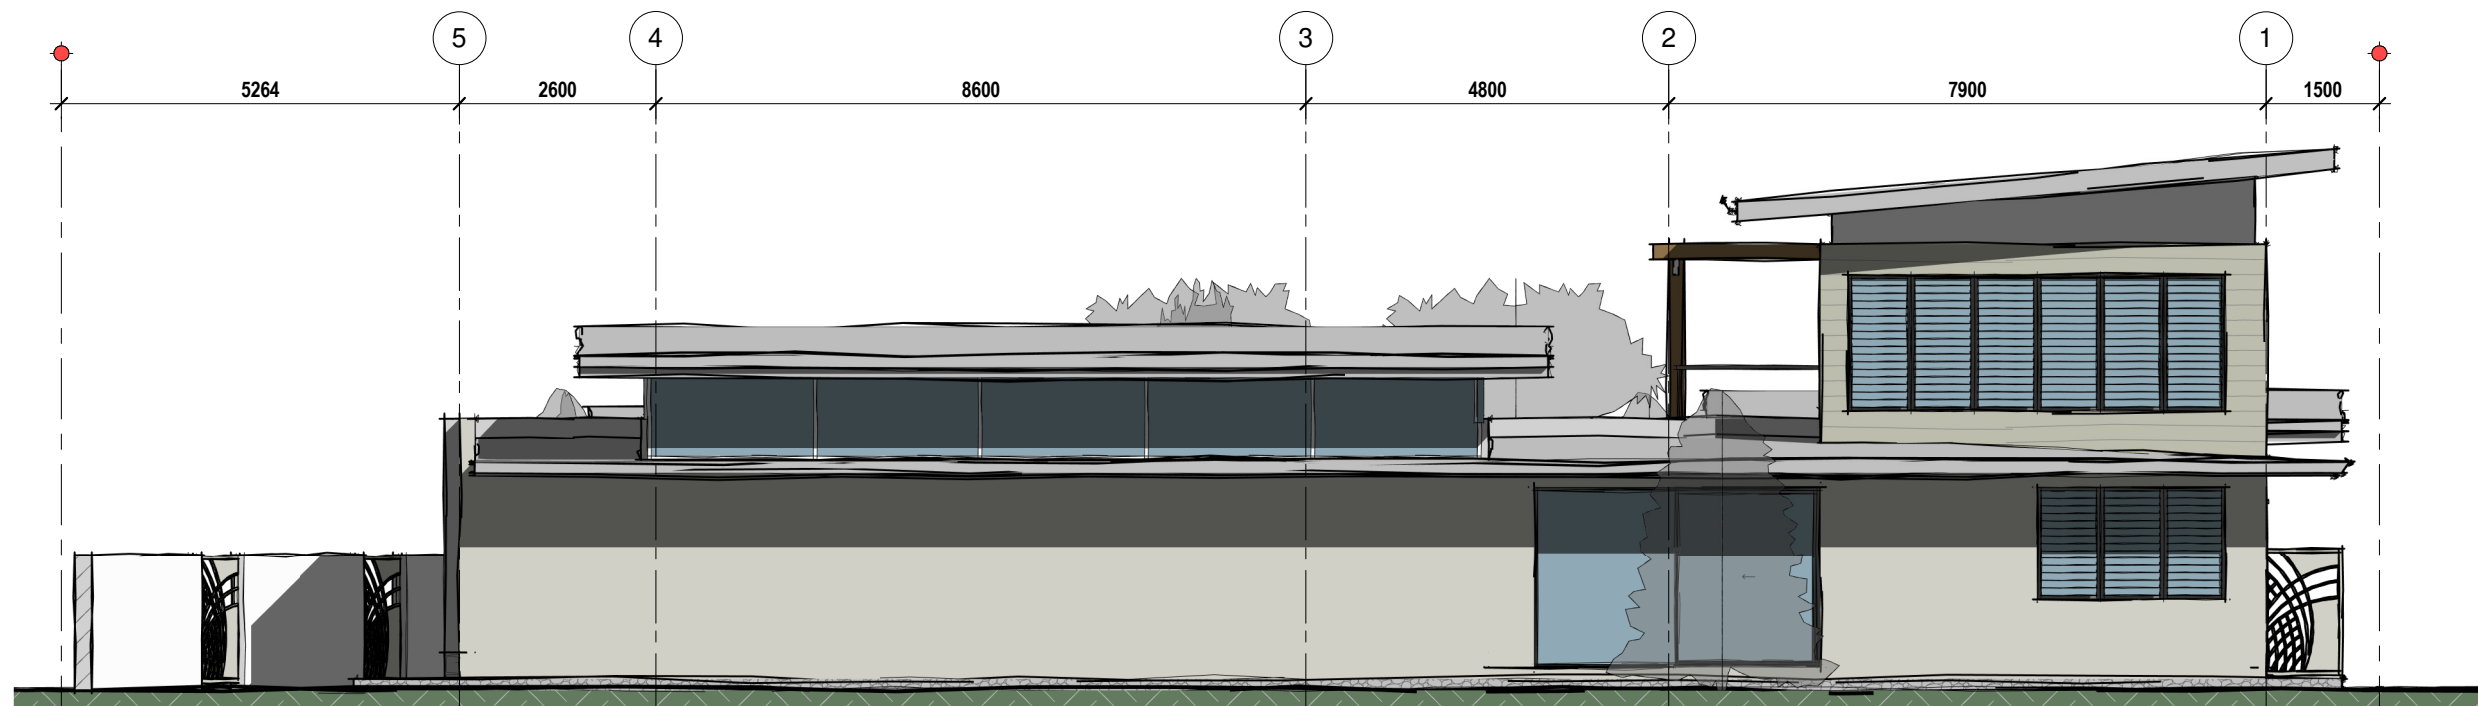


**2** ELEVATION 2  
SCALE 1 : 100

D:\balay Vandyke\balay Vandyke\201805-Kerfido Drawings & Specifications\1 Drawings - Current\201805-D.rvt


18/12/2020 1:12:27 PM

balay Vandyke building designers ©

No.	DATE	DESCRIPTION
A	19/05/20	CONCEPT SKETCH
B	01/08/20	DIFFERENT FACADE OPTIONS
D	18/12/20	DESIGN DRAWINGS
C	13/08/20	DEVELOPED PERSPECTIVES

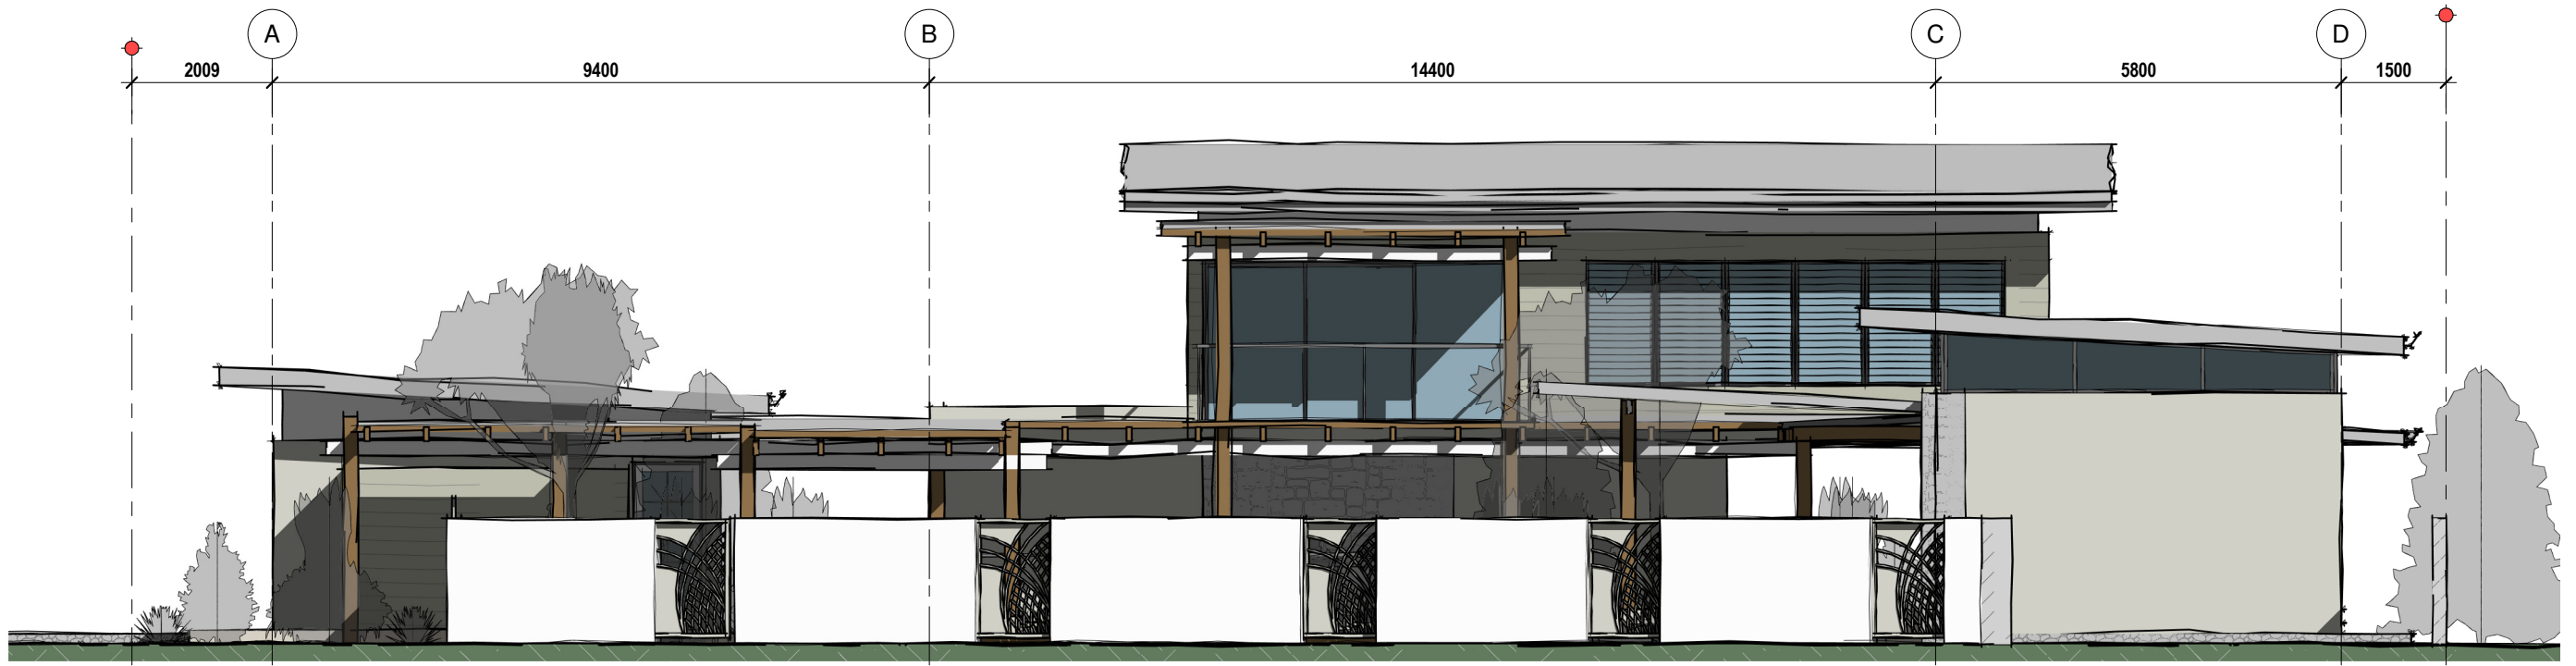

**3** ELEVATION 3  
SCALE 1 : 100

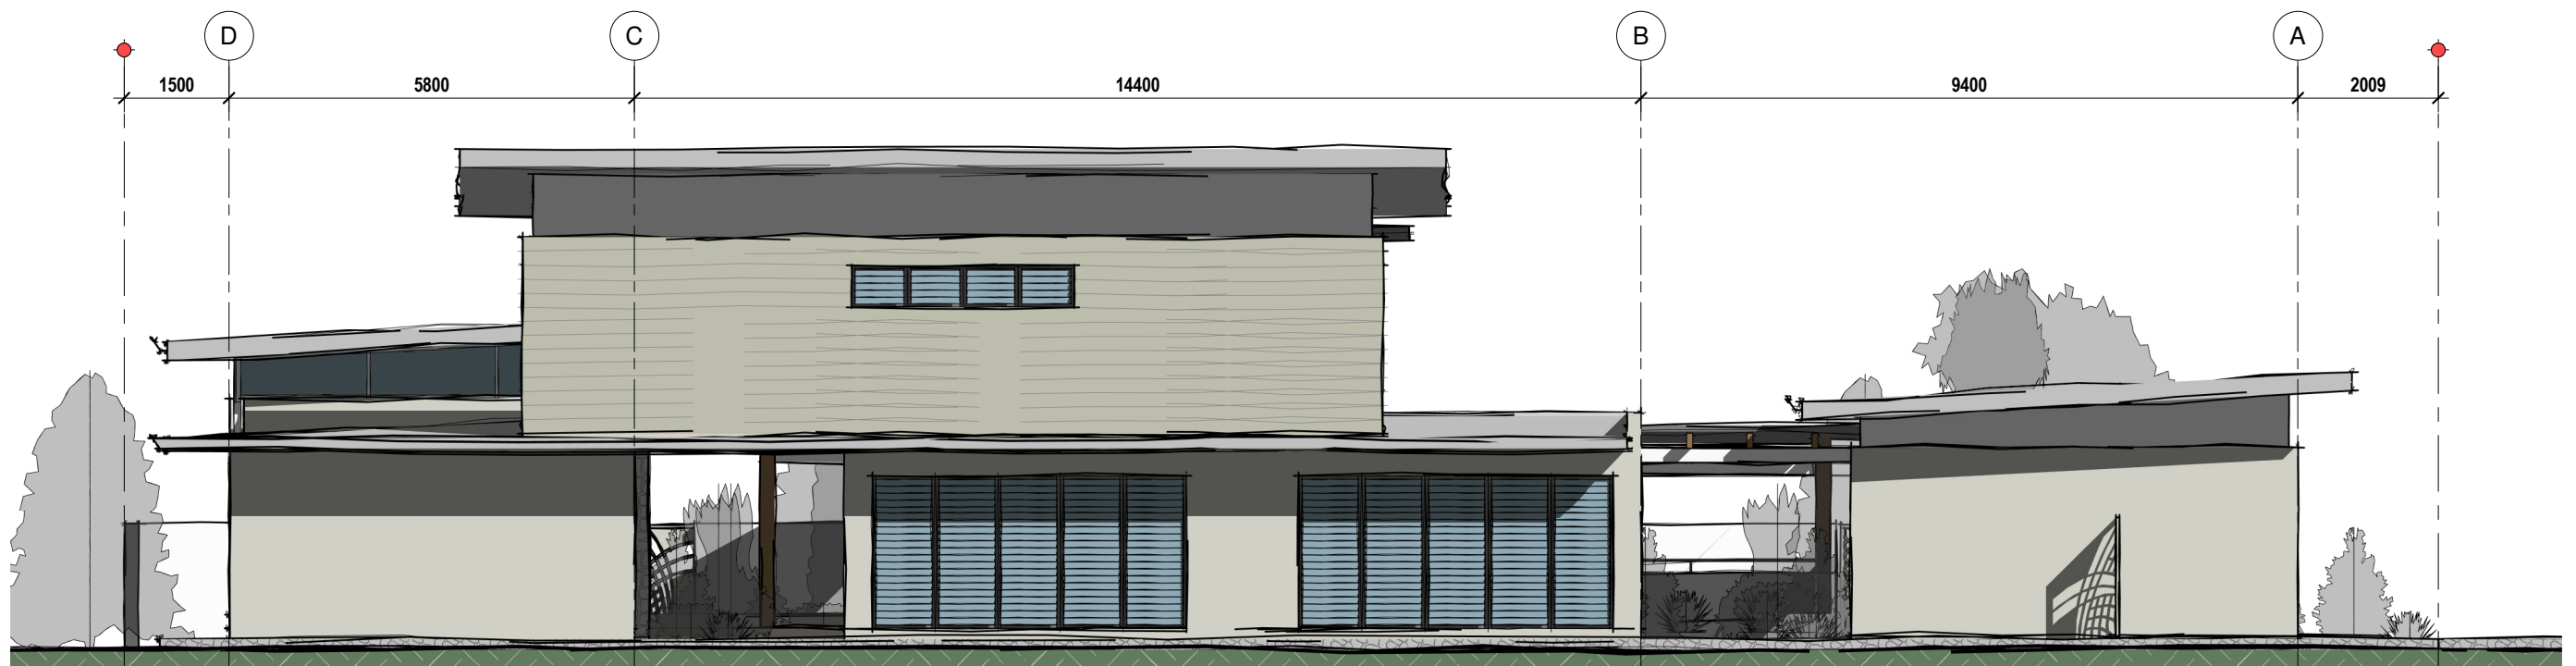

**4** ELEVATION 4  
SCALE 1 : 100

18/12/2020 1:12:29 PM  
 D:\balay Vandyke\balay Vandyke\201805-Kerfede Drawings & Specifications\1 Drawings - Current\201805-D.rvt  
 balay Vandyke building designers ©

No.	DATE	DESCRIPTION
A	19/05/20	CONCEPT SKETCH
B	01/08/20	DIFFERENT FACADE OPTIONS
D	18/12/20	DESIGN DRAWINGS
C	13/08/20	DEVELOPED PERSPECTIVES