
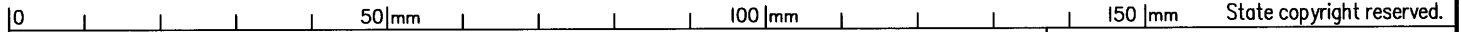


Scale 1:1000 - Lengths are in Metres.

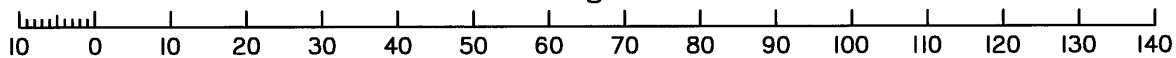

RPS Australia East Pty Ltd (ACN 140 292 762) hereby certify that the corporation, by Stephen James REDGWELL, cadastral surveyor, for whose work the corporation accepts responsibility, has made this plan under Section 16 of the Survey and Mapping Infrastructure Regulation 2014 and pursuant to the Survey and Mapping Infrastructure Act 2003 and Surveyors Act 2003 and associated Regulations and Standards and that the plan is accurate, and compiled from DP304837 & SP318410 in the Department of Natural Resources and Mines.

S. Redgwell
Authorised Delegate

27.10.2020
Date

Plan of Lots 10, 11 & 66

Cancelling Lot 200 on SP318410

LOCAL GOVERNMENT: CAIRNS REGIONAL LOCALITY: PALM COVE

Meridian: MGA Zone 55 vide DP304837

Survey Records: No

Scale: 1:1000
Format: STANDARD



SP323441

State copyright reserved.

WARNING : Folded or Mutilated Plans will not be accepted.
Plans may be rolled.
Information may not be placed in the outer margins.

(Dealing No.)

4. Lodged by

(Include address, phone number, email, reference, and Lodger Code)

| I. Existing | | Created | | |
|-----------------|---------------------|-------------|-------|---------------------|
| Title Reference | Description | New Lots | Road | Secondary Interests |
| 51226538 | Lot 200 on SP318410 | 10, 11 & 66 | _____ | _____ |

ENCUMBRANCE EASEMENT ALLOCATIONS

| Easement | Lots to be Encumbered |
|----------------------------------|-----------------------|
| 711777383 (Emt F on SP214852) | 10 |

| | |
|-------------|---------|
| 10, 11 & 66 | Por 131 |
| Lots | Orig |

2. Orig Grant Allocation :

3. References :

Dept File :
Local Govt :
Surveyor : **PRI34089**

5. Passed & Endorsed :

By : **RPS Australia East Pty Ltd**
Date : **27.10.2020**
Signed : *A. Ludwig*
Designation : **Cadastral Surveyor**

6. Building Format Plans only.

I certify that :
* As far as it is practical to determine, no part of the building shown on this plan encroaches onto adjoining lots or road,
* Part of the building shown on this plan encroaches onto adjoining * lots and road


.....
Cadastral Surveyor/Director* Date
*delete words not required

7. Lodgement Fees :

| | |
|-----------------|----------|
| Survey Deposit | \$ |
| Lodgement | \$ |
|New Titles | \$ |
| Photocopy | \$ |
| Postage | \$ |
| TOTAL | \$ |

8. Insert Plan Number


SP323441

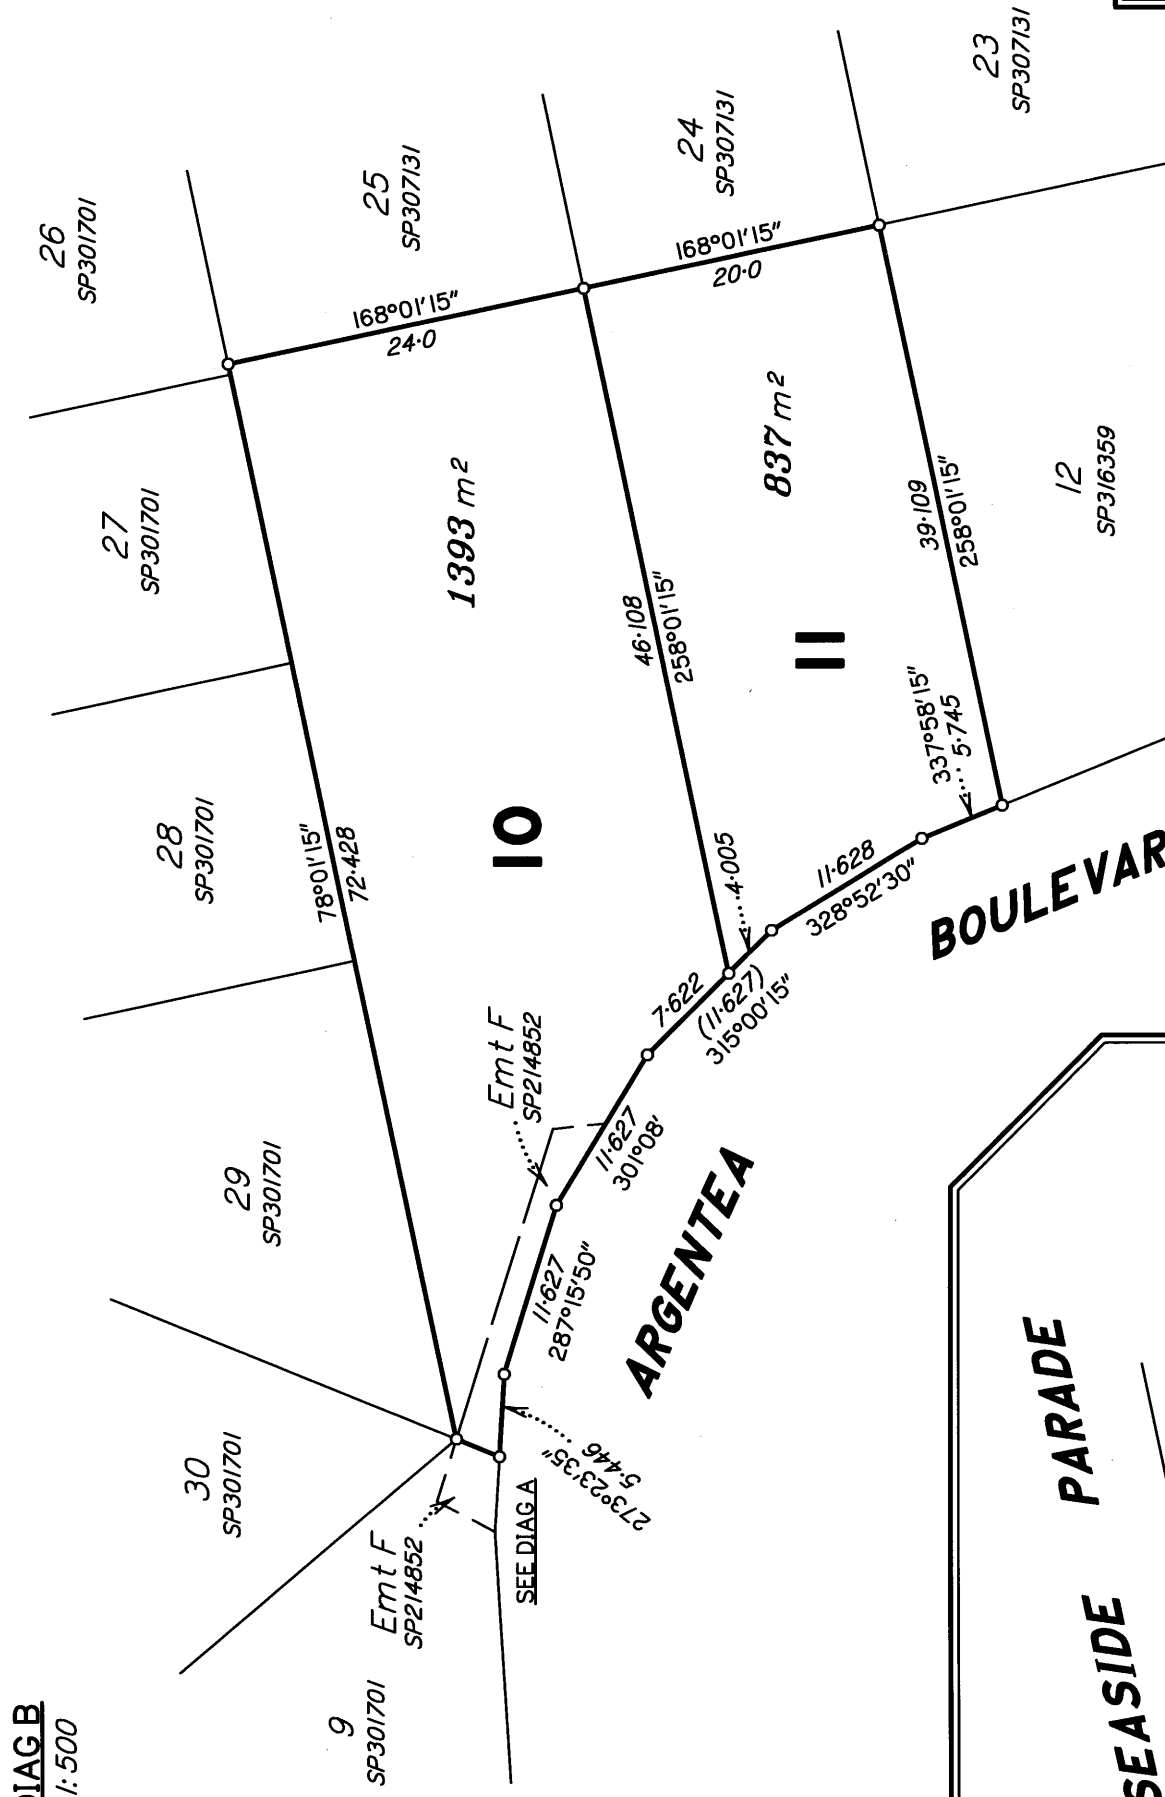

DIAG B
1:500



0 50mm 100mm 150mm

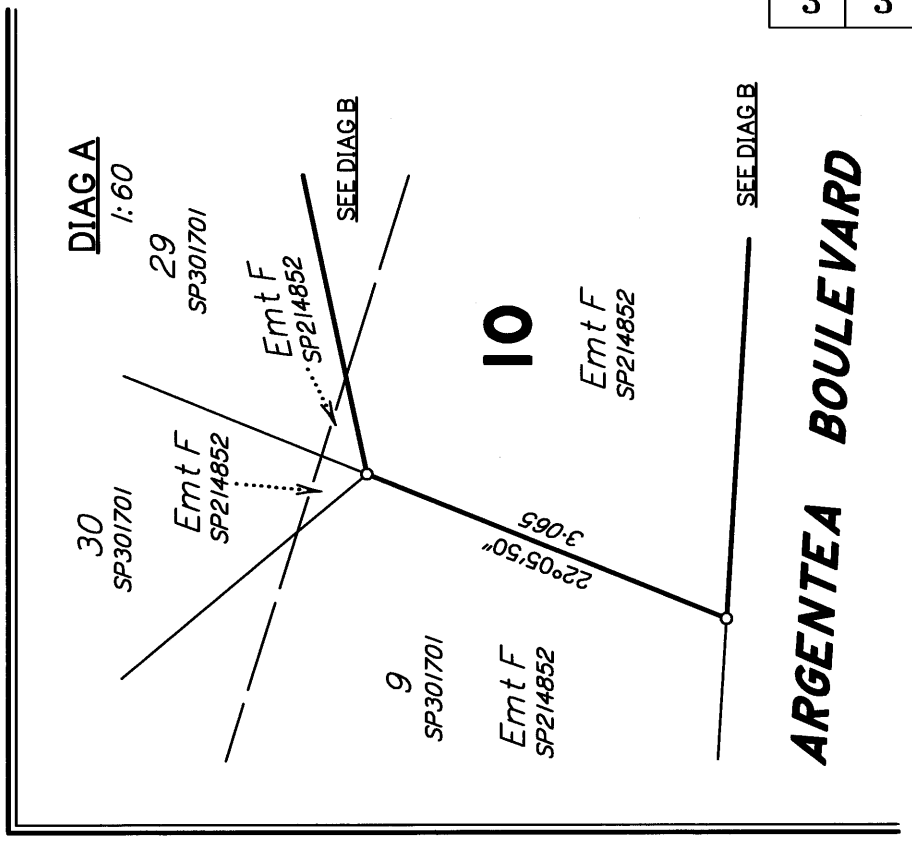


DIAG A
1:60

DIAG C
1:500

BOULEVARD

SEASIDE PARADE

ARGENTEA BOULEVARD

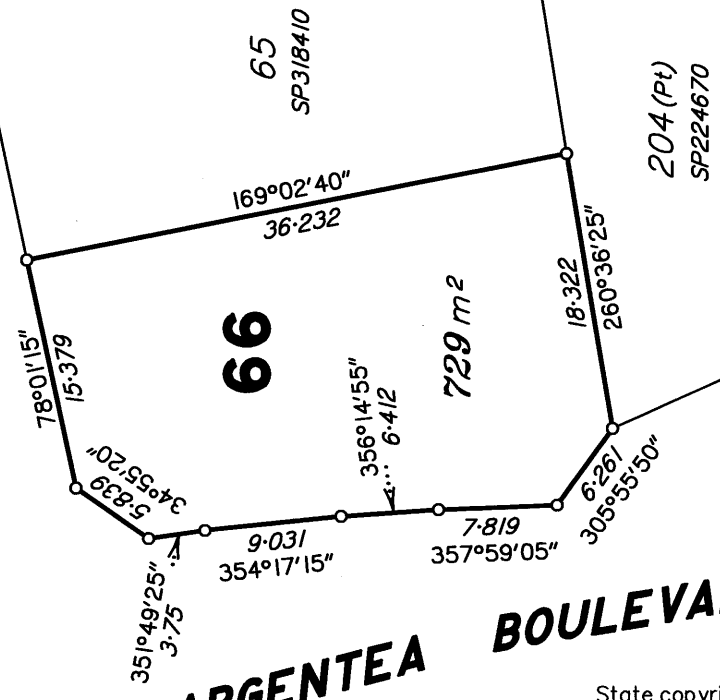

State copyright reserved.

Insert Plan Number SP323441